



EXISTING YARD

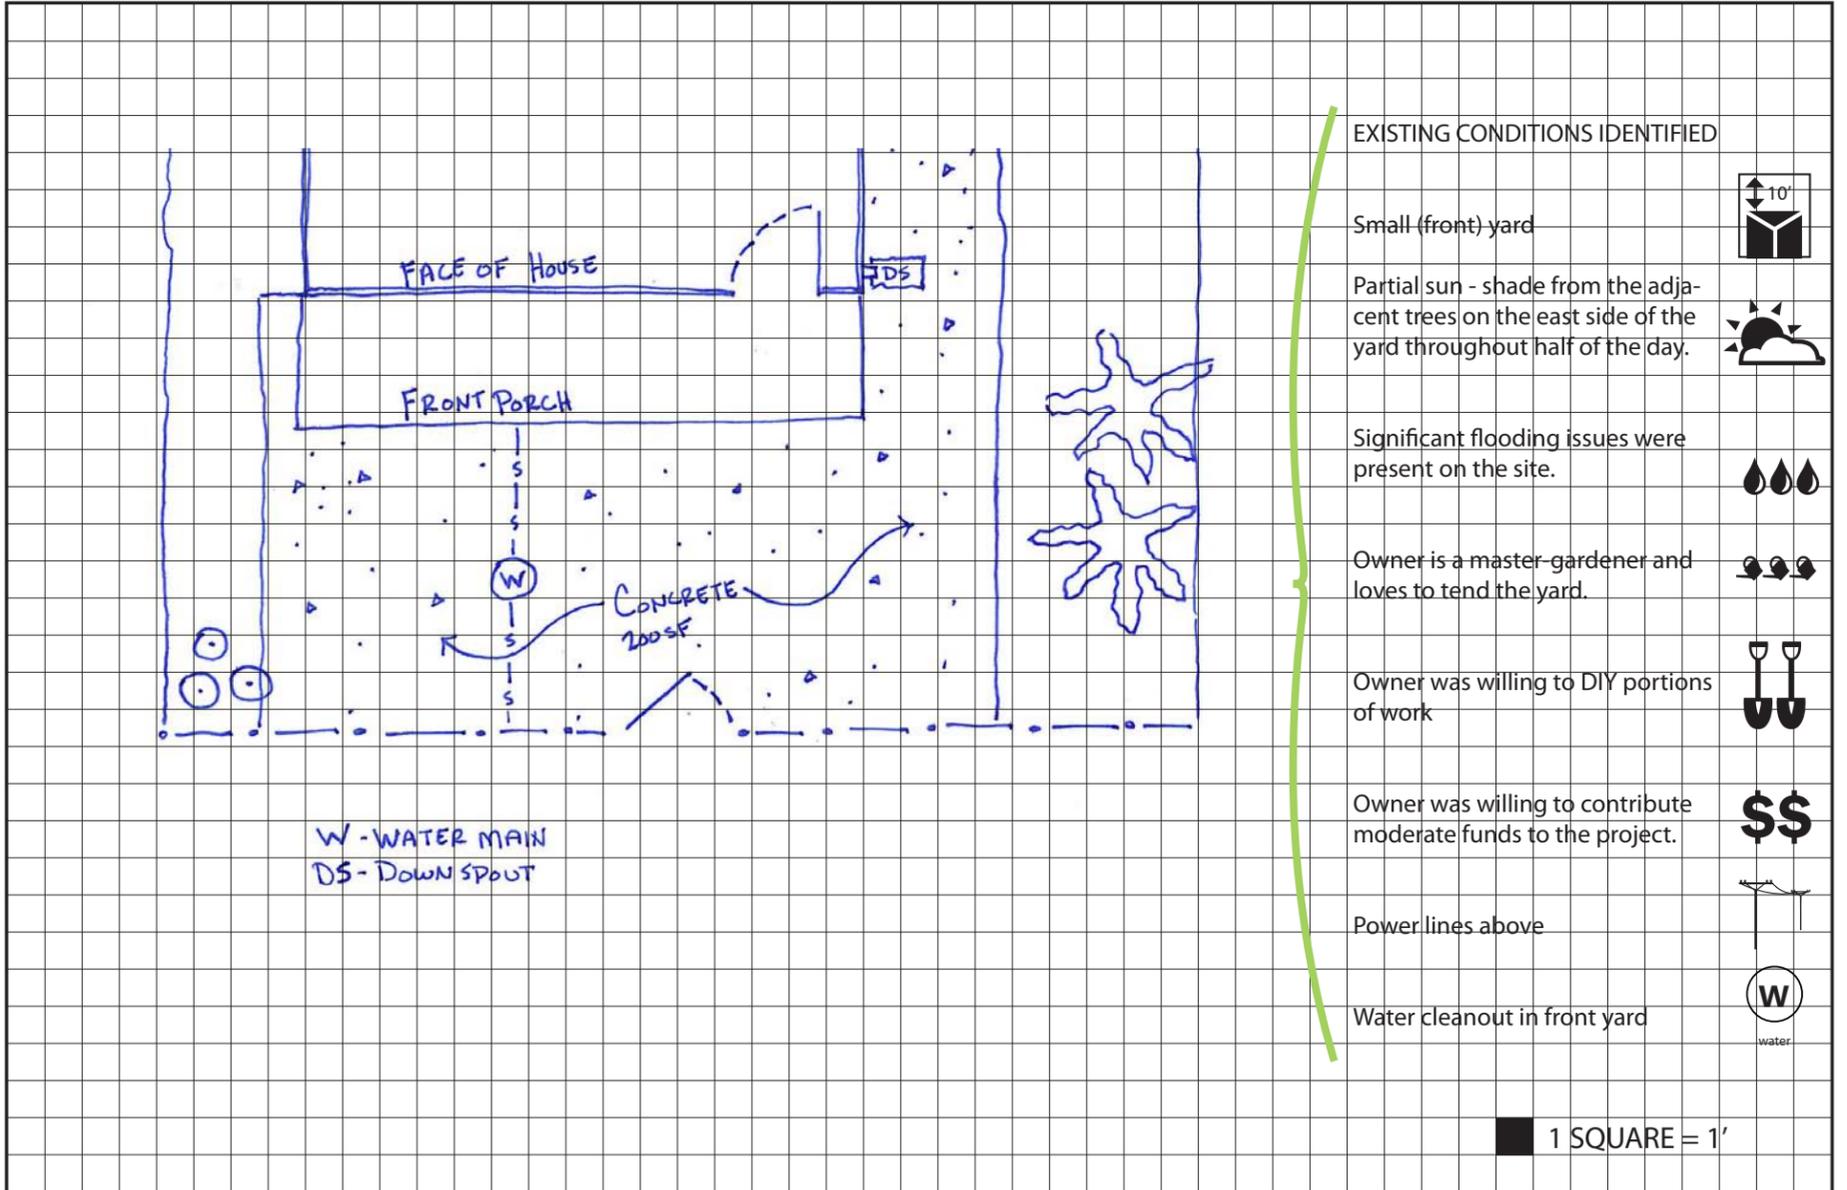


NEW DESIGN

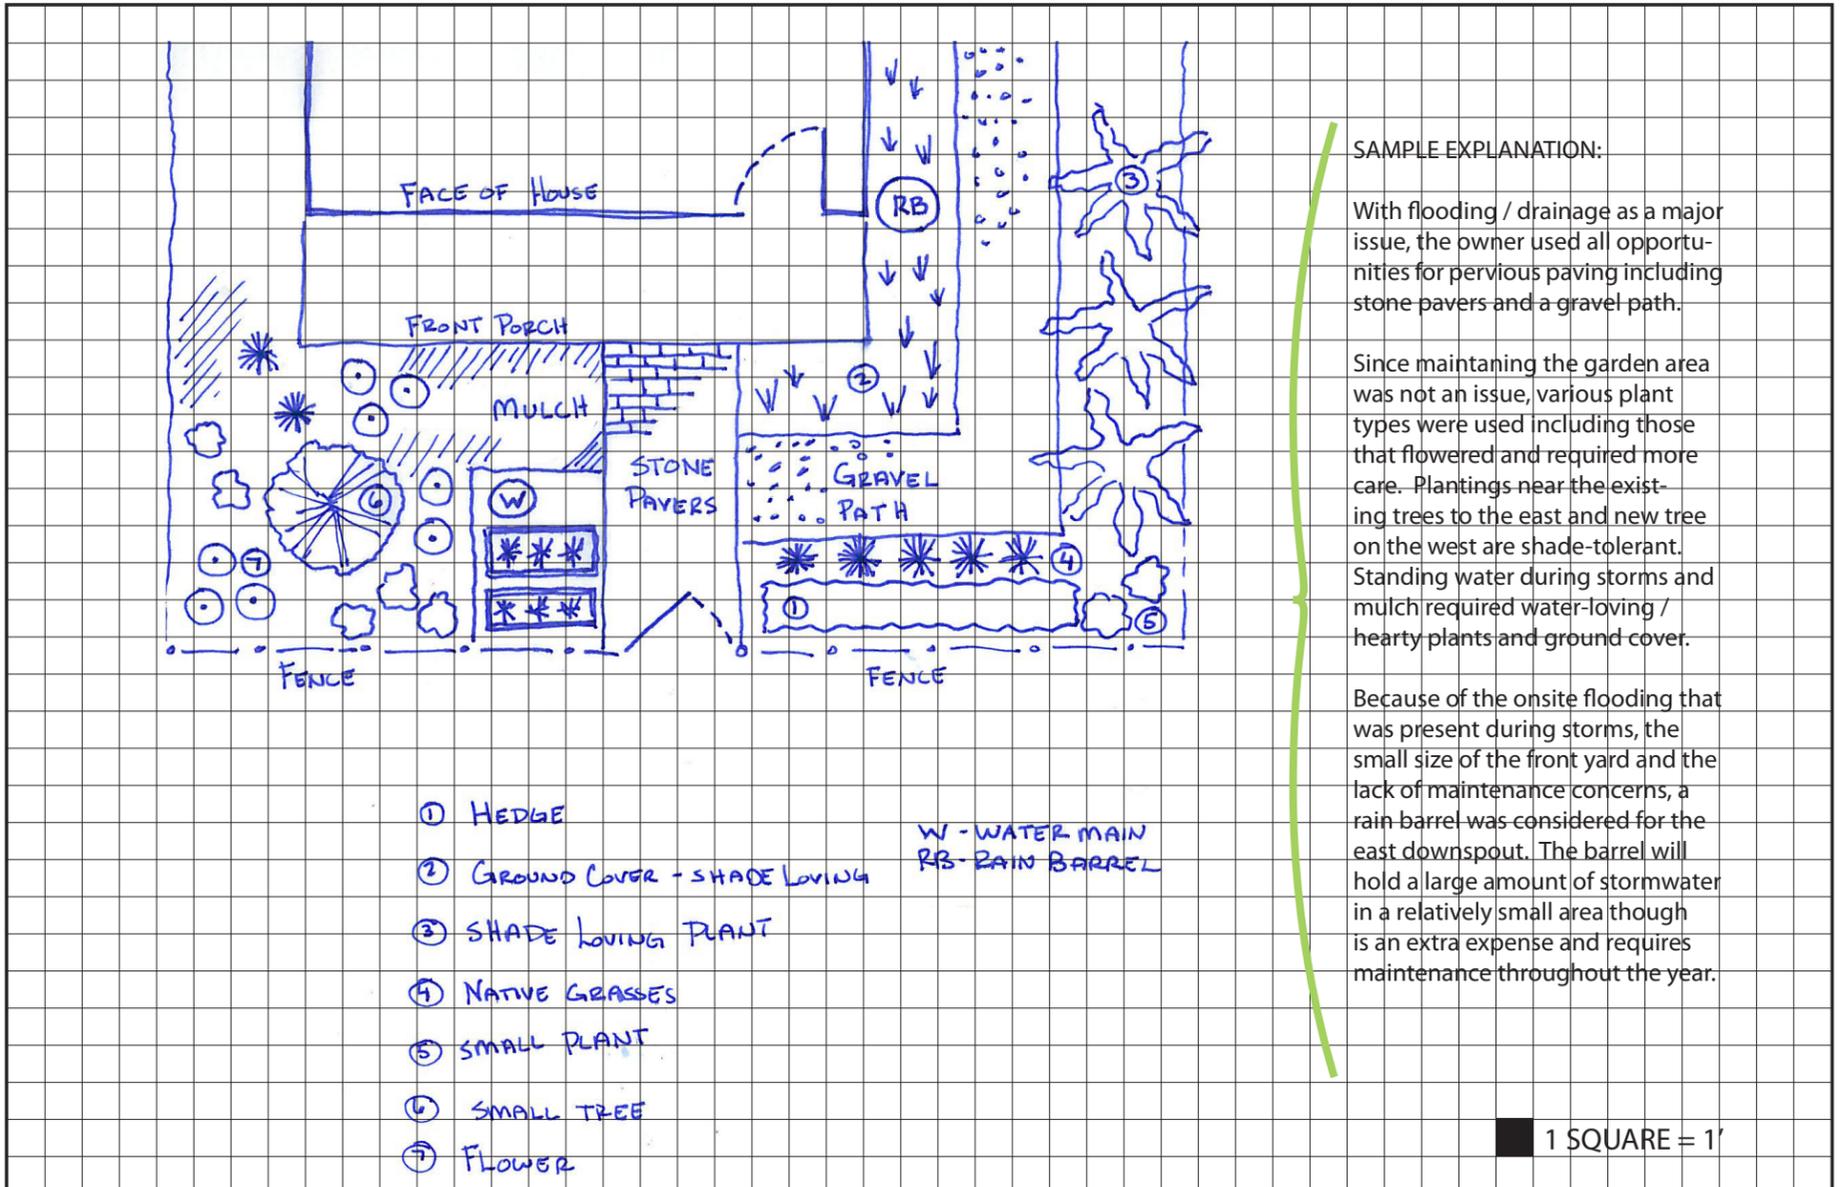


<b>PROJECT INFO</b>	NAME <u>Sample</u>	NOTES <small>Plant ideas: xxx Street tree: xxx</small>
	ADDRESS <u>St. Thomas Street (front)</u>	
	DATE <u>2016</u>	

EXISTING YARD

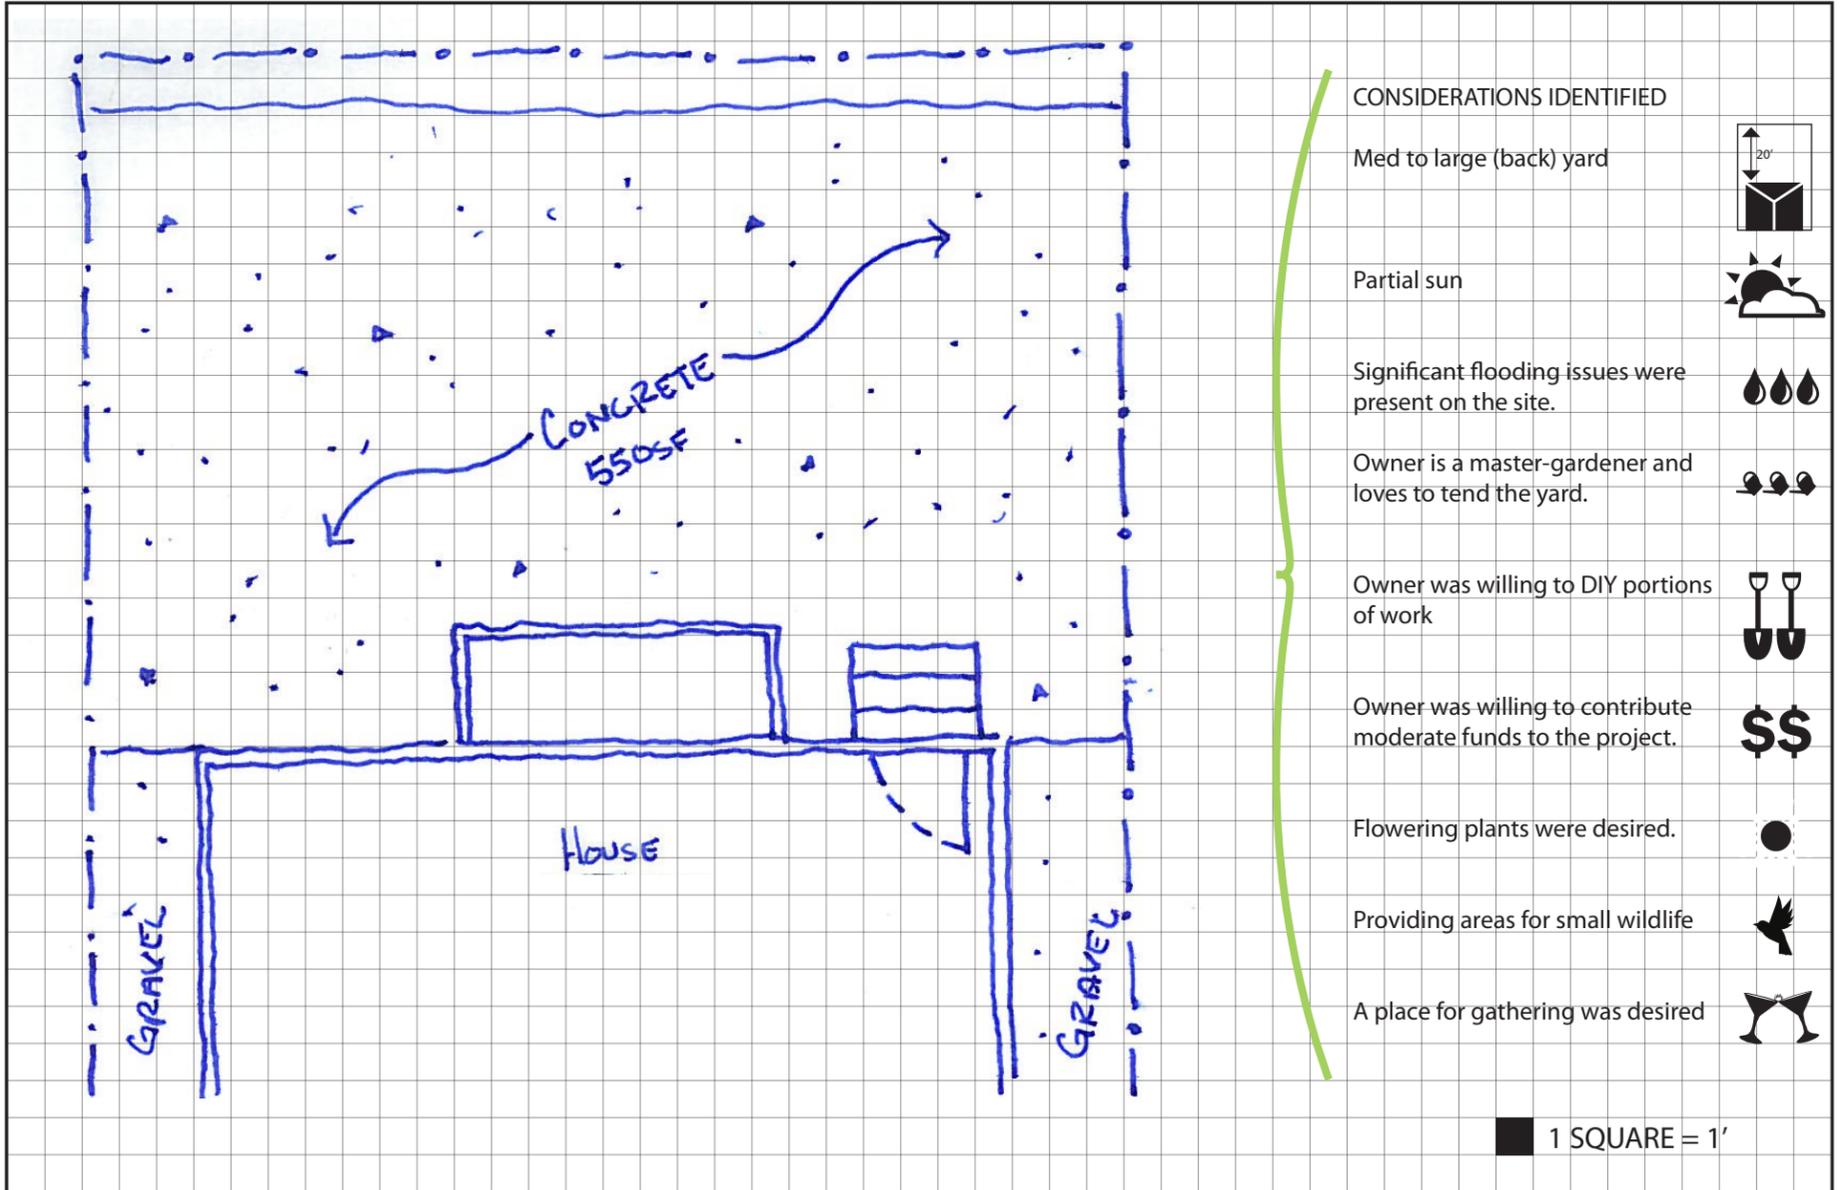


NEW DESIGN

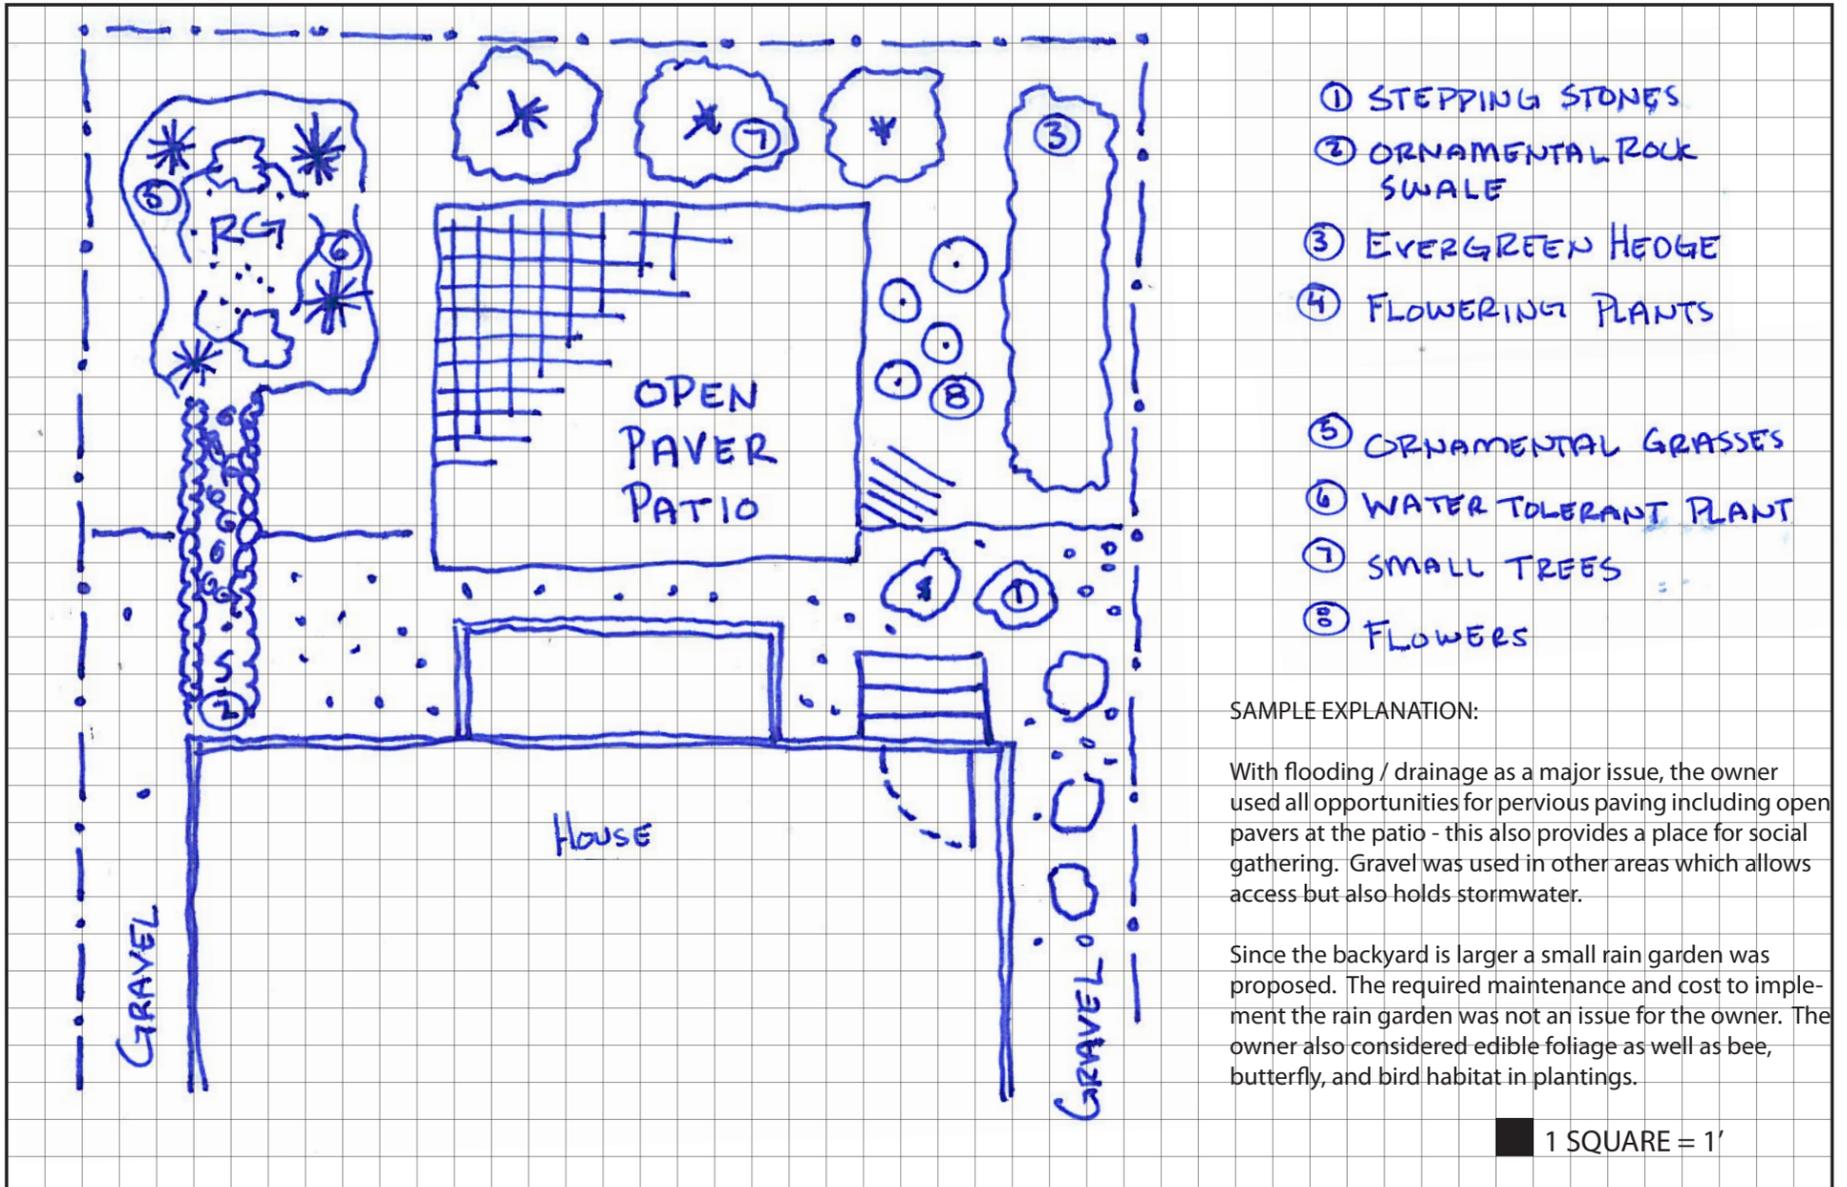


<b>PROJECT INFO</b>	NAME <u>Sample</u>	<b>NOTES</b>  Plant ideas: Water-loving, native and sized appropriately - cardinal flower, copper lily, green milkweed, louisiana phlox, soapwort gentian, swamp rose mallow. Some other habitat-providing non-natives such as diplodonia, gaura and lantana.  Trees: Lime, blood orange and sweet olive.
	ADDRESS <u>St. Thomas Street (back)</u>	
	DATE <u>2016</u>	

EXISTING YARD

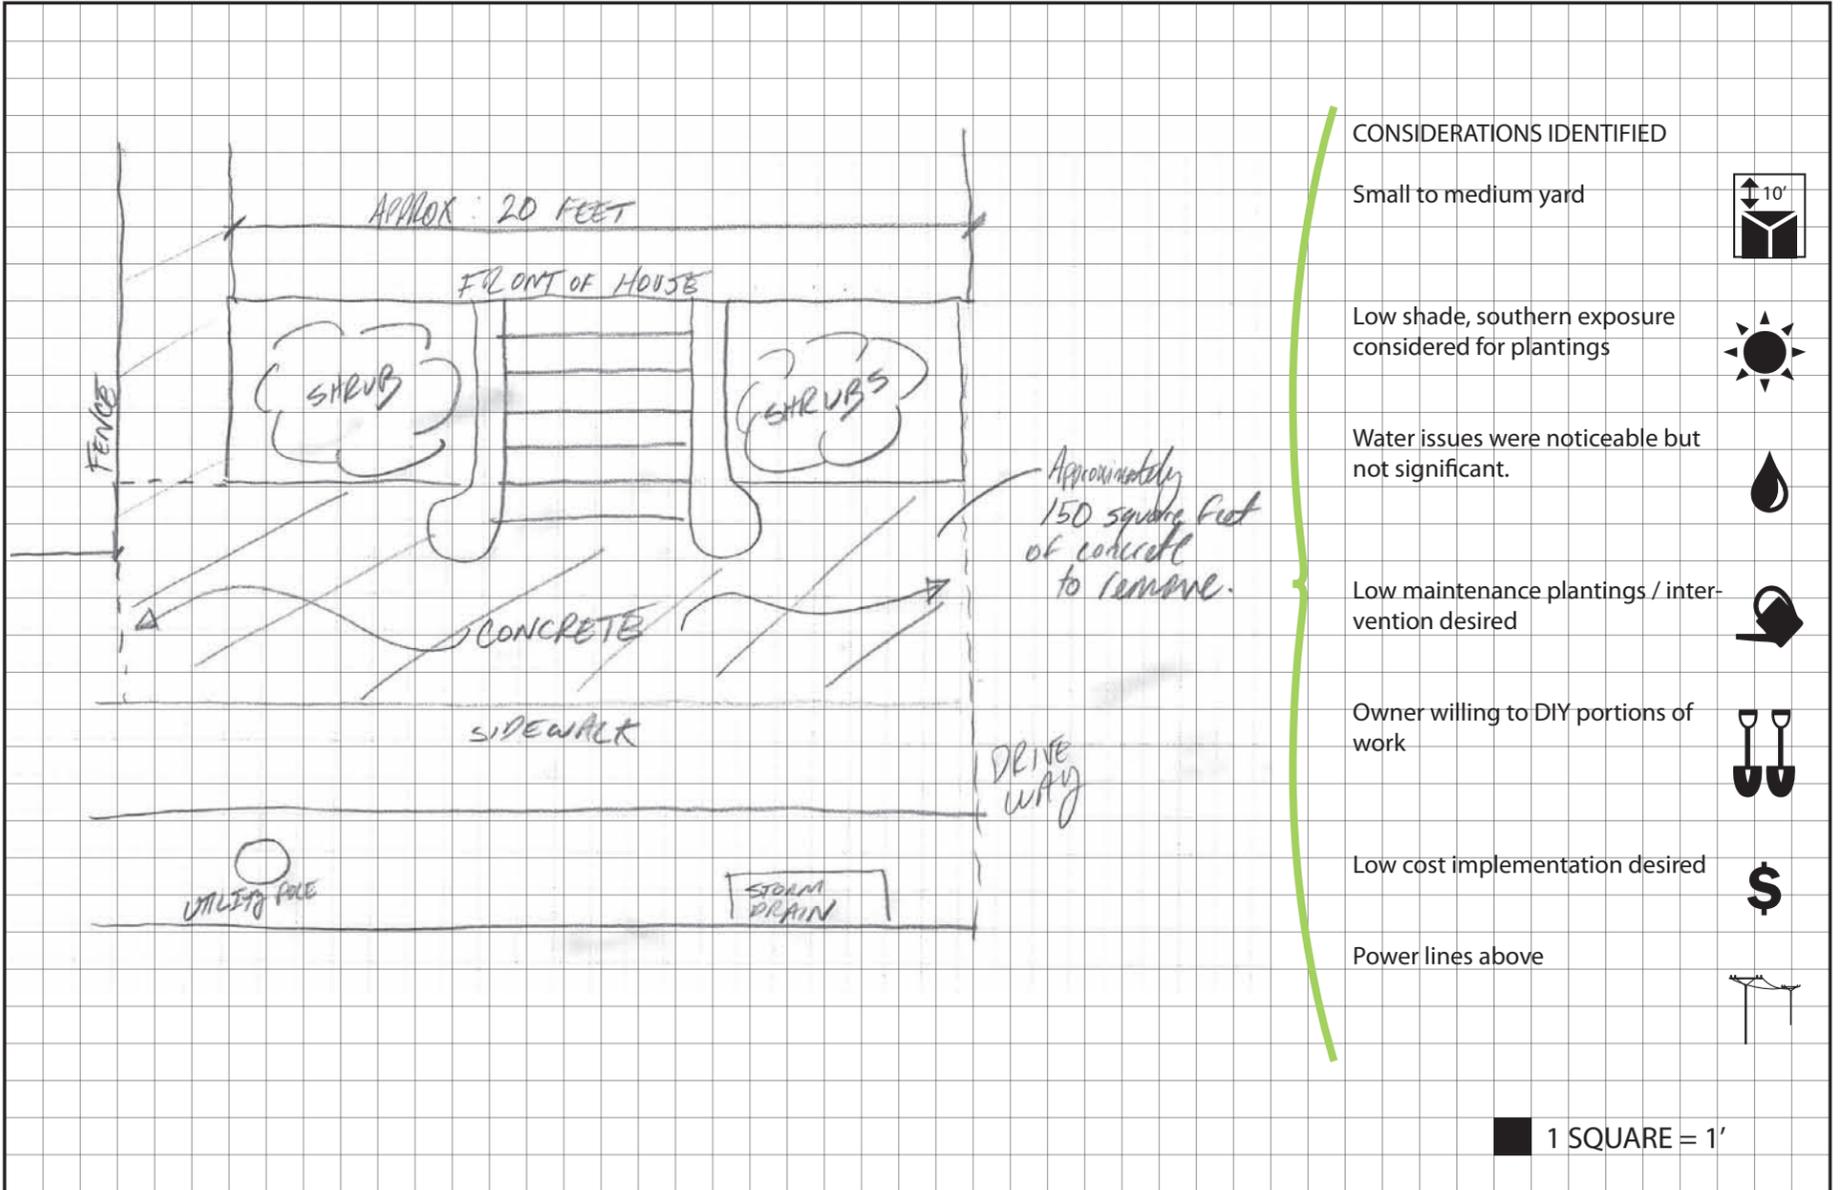

NEW DESIGN

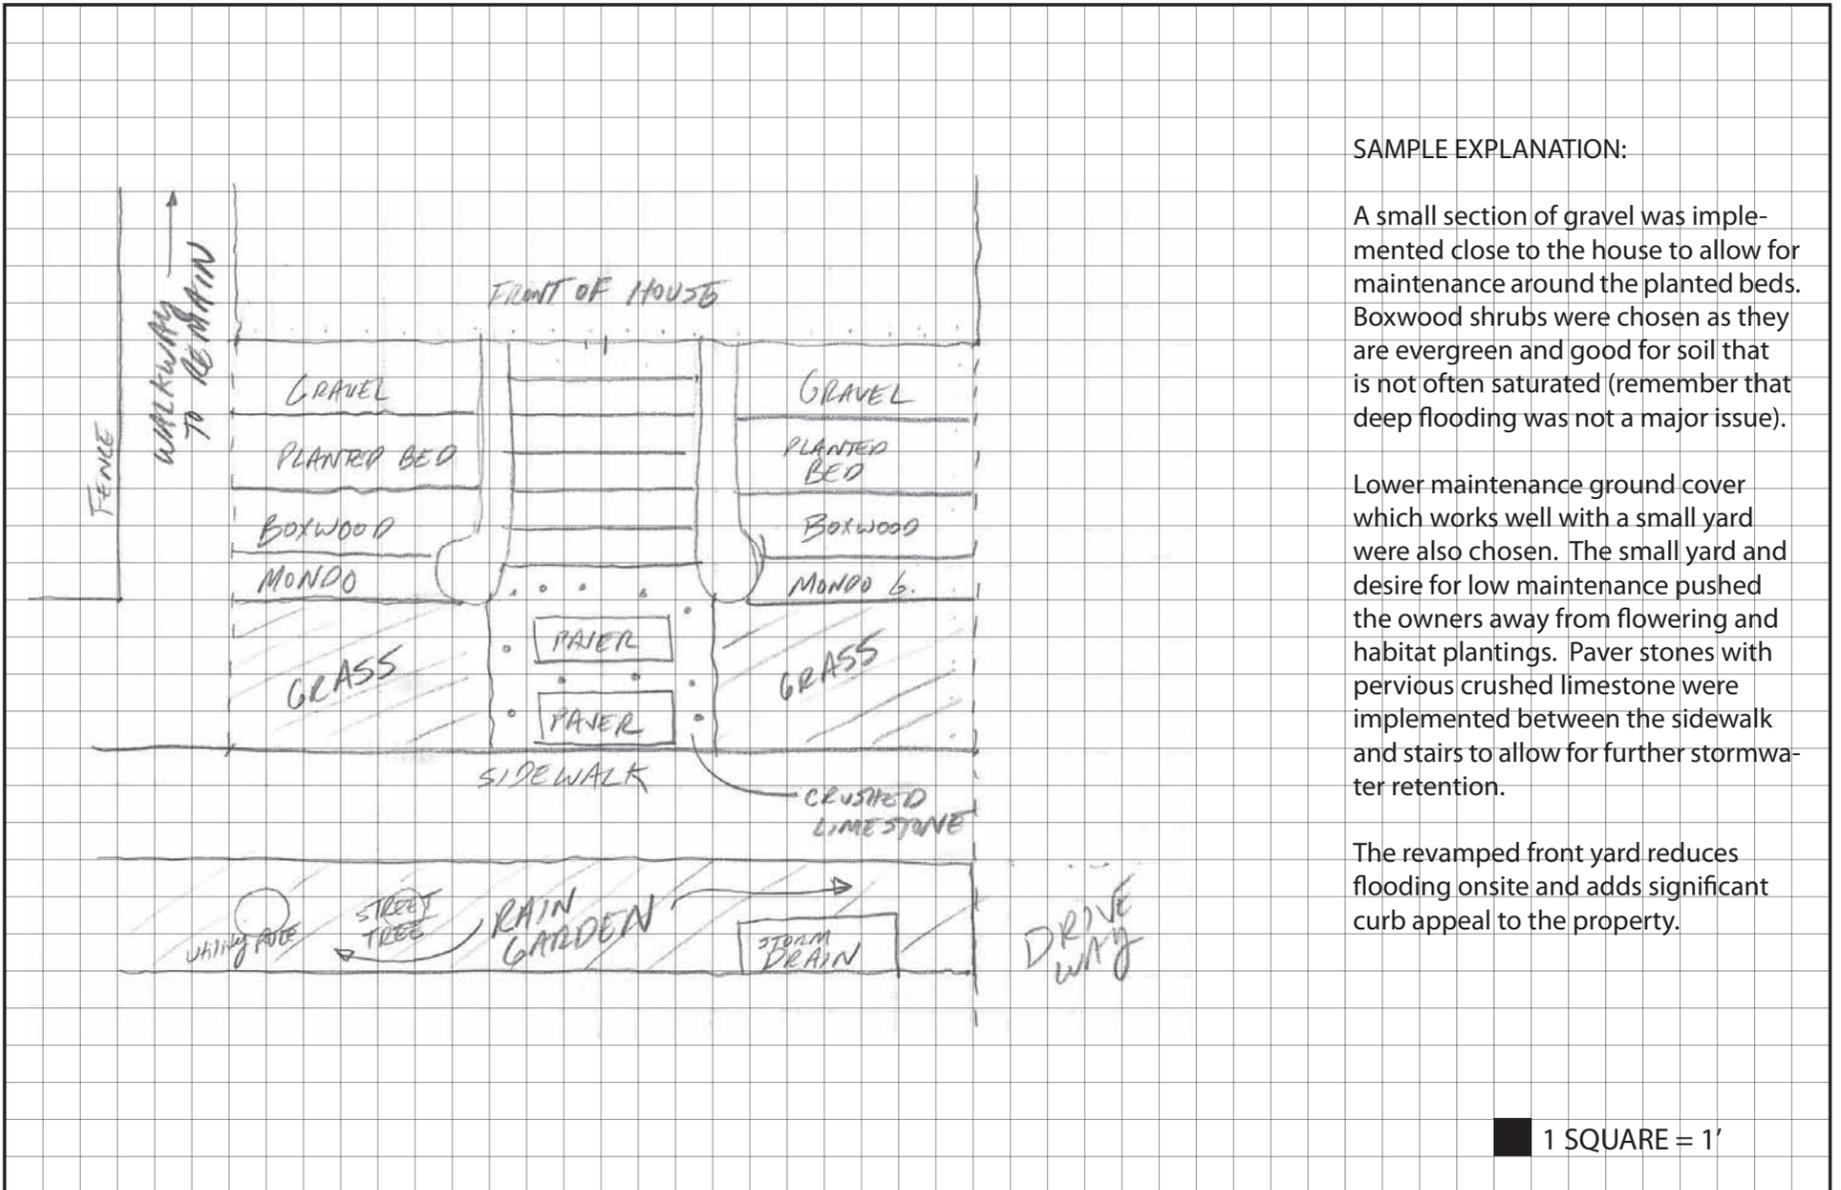

**PROJECT INFO**

NAME \_\_\_\_\_  
 ADDRESS LePage Street  
 DATE 2016

**NOTES**


Plant ideas: boxwood, mondo grass, ground-cover grass. Rain Garden: LA Iris, others.  
 Street tree: possibly wax myrtle (careful with telephone lines)  
 Paving: gravel & crushed limestone



LEPAGE STREET - BEFORE



LEPAGE STREET - AFTER

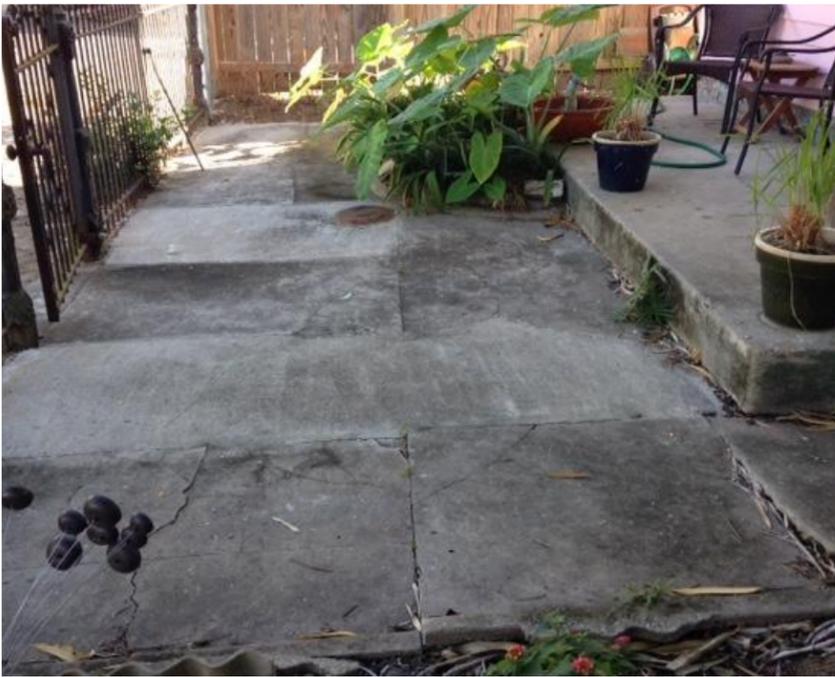


ST. THOMAS STREET - BEFORE (Front)



ST. THOMAS STREET - AFTER (Front)



ST. THOMAS STREET - AFTER (Back)

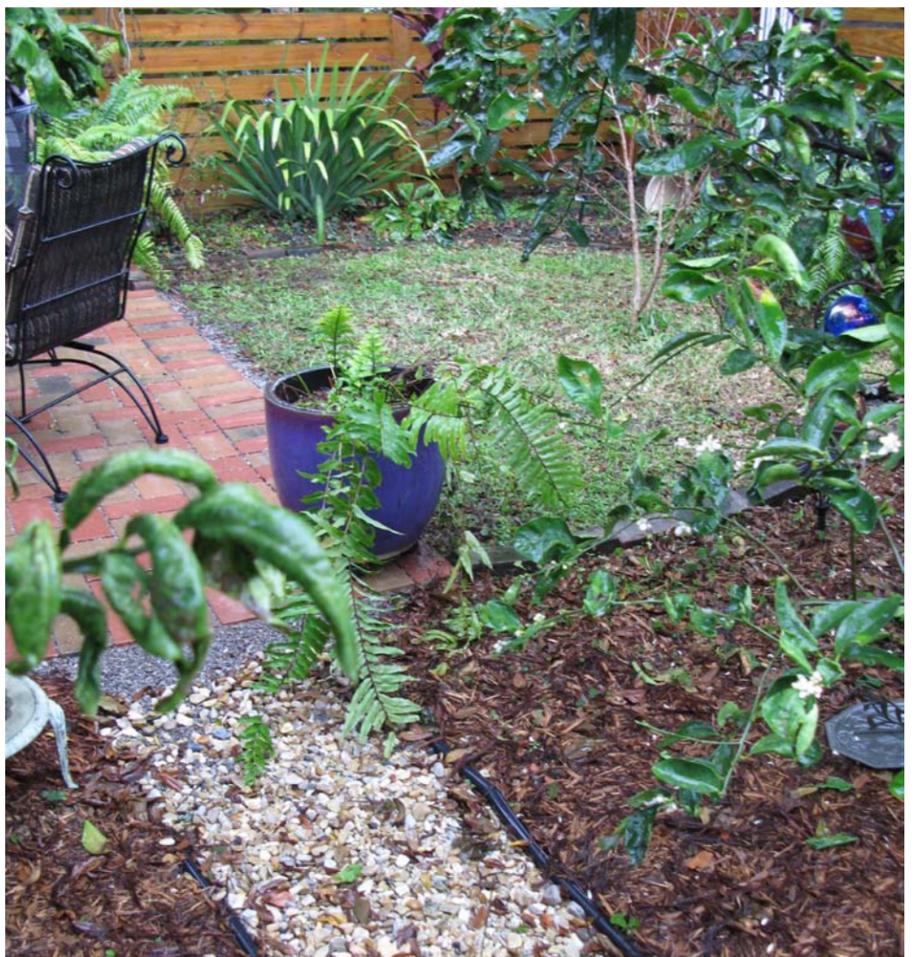

ST. THOMAS STREET - AFTER (Back)